


LEGEND			
NO.	ROOM NAME	NO.	ROOM NAME
201	PASSENGER ELEVATOR	248	SITTING AREA
202	PASSENGER ELEVATOR	249	STORAGE ROOM
203	SERVICE ELEVATOR	250	SOILED UTILITY ROOM
204	SERVERY	251	CLEAN UTILITY ROOM
205	ELECTRICAL ROOM	252	IT FROOM
206	IT CLOSET	253	CORRIDOR
207	WASHROOM	254	SITTING ALCOVE
208	CORRIDOR	255	TUB ROOM
209	OFFICE	256	RESIDENT LAUNDRY
210		257	THE ATRIUM (A ROTARY-BETHANY PARTNERSHIP)
211	OFFICE	258	CORRIDOR
212	STAIR #5	259	NEIGHBORHOOD KITCHEN
213	JANITOR ROOM	260	NEIGHBORHOOD DINING ROOMS
214	VESTIBULE	261	TV ROOM
215	FAMILY DINING ROOM	262	CORRIDOR
216	VESTIBULE	263	CORRIDOR
217	RESUDENT KITCHEN	264	ACTIVITY ROOM
218	DINING ROOM	265	ACTIVITY ROOM
219	TV ROOM	266	STAFF MEETING ROOM
220	ACTIVITY ROOM	267	MEDICATION ROOM
221		268	WASHROOM
222	ACTIVITY ROOM	269	WASHROOM
223	MEDICATION ROOM	270	SENSORY ROOM
224	OFFICE	271	LOUNGE
225	STAFF MEETING ROOM	272	EQUIPMENT STORAGE
226	WASHROOM	273	EQUIPMENT STORAGE
227	WASHROOM	274	OFFICE
228	SENSORY ROOM	275	CORRIDOR
229	CORRIDOR	276	SITTING AREA
230	CORRIDOR	277	STORAGE ROOM
231	LOUNGE	278	SOILED UTILITY ROOM
232	IT ROOM	279	CLEAN UTILITY ROOM
233	EQUIPMENT STORAGE	280	
234	EQUIPMENT STORAGE	281	CORRIDOR
235	CORRIDOR	282	SITTING ALCOVE
236	SITTING AREA	283	CORRIDOR
237	STORAGE ROOM	284	SITTING AREA
238	SOILED UTILITY ROOM	285	STORAGE ROOM
239	CLEAN UTILITY ROOM	286	SOILED UTILITY ROOM
240		287	CLEAN UTILITY ROOM
241	CORRIDOR	288	
242	SITTING ALCOVE	289	CORRIDOR
243		290	SITTING ALCOVE
244	RESIDENT LAUNDRY	291	STAIR #1
245	GREEN HOUSE	292	STAIR #2
246	CORRIDOR	293	STAIR #3
247	CORRIDOR	294	STAIR #4

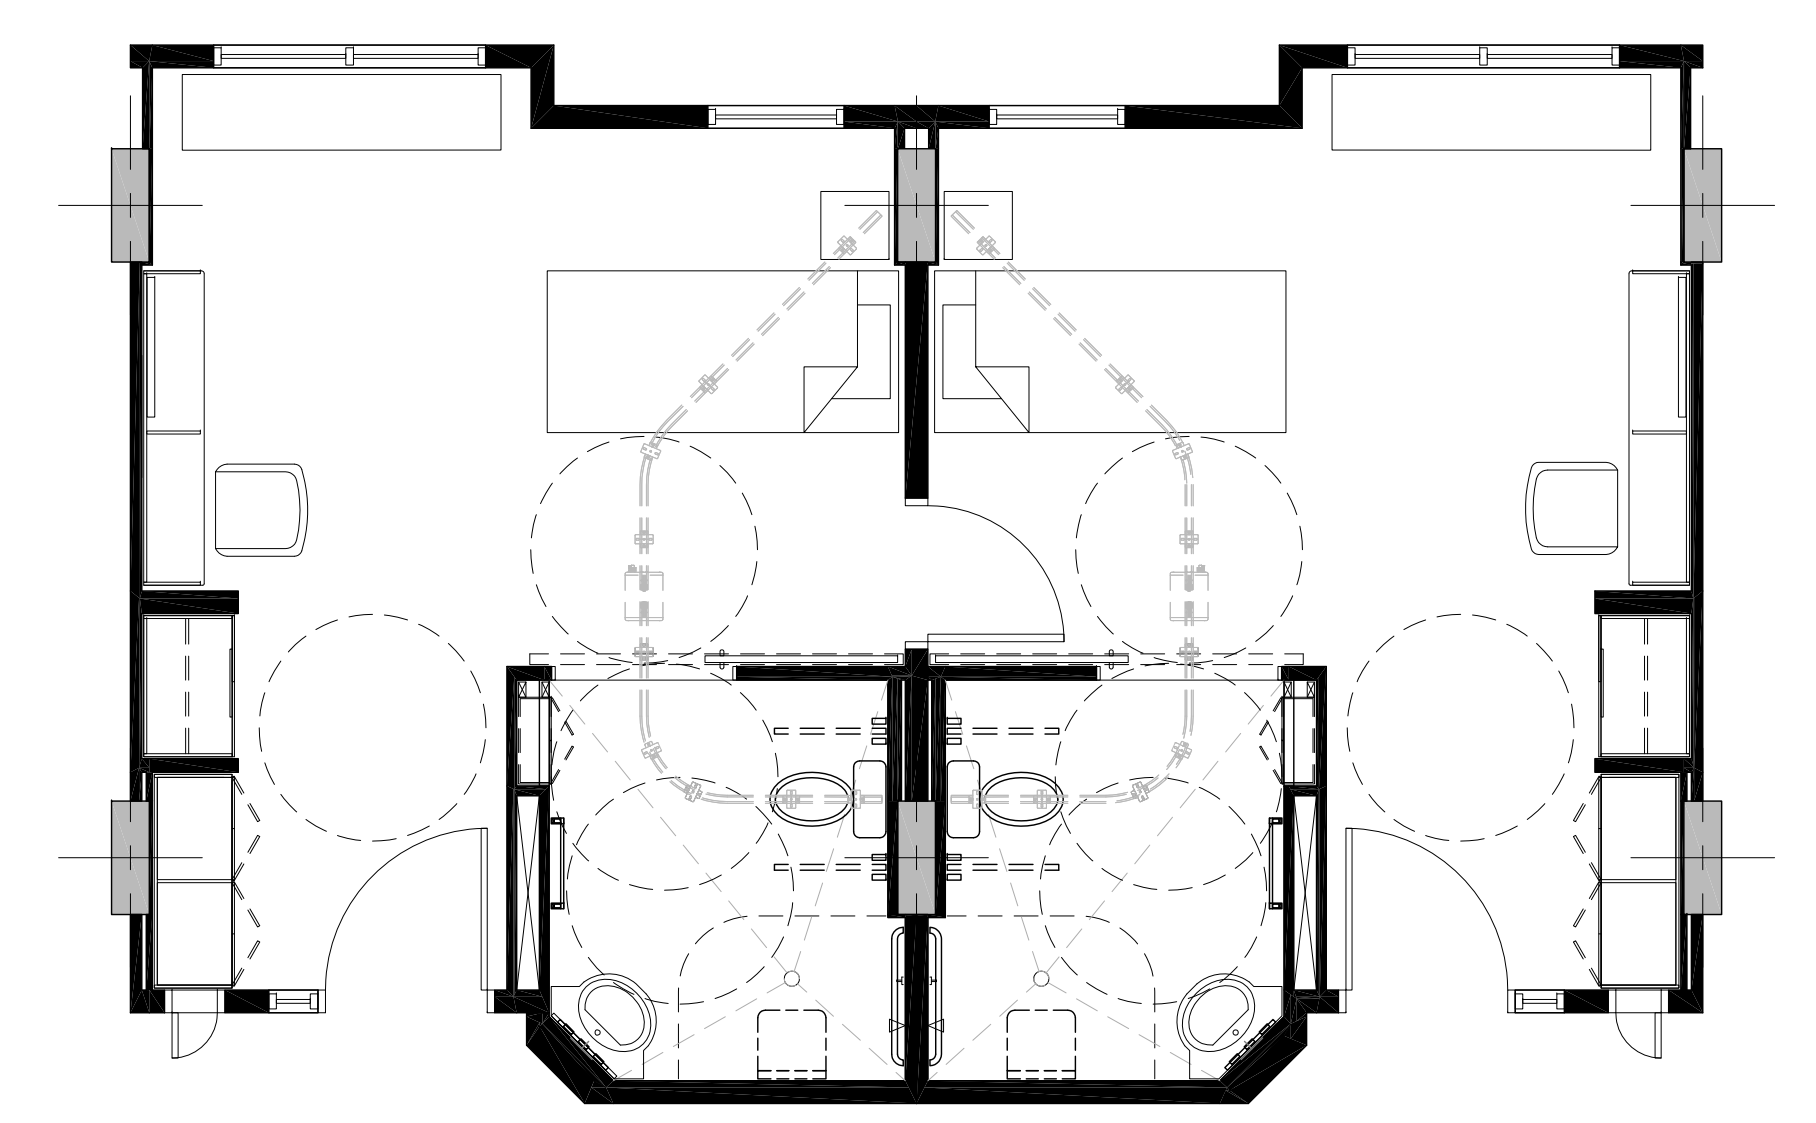

1 SECOND FLOOR PLAN
 SCALE: 1:200
 GREENHOUSE AREA: 337.2 m² (3630 ft²)
 GROSS FLOOR AREA (INCLUDING GREENHOUSE): 4954 m² (53,324 ft²)

- HOUSEHOLD RESIDENTS AREA
- FACILITY COMMON AREA
- NEIGHBORHOOD COMMON AREA
- GREENHOUSE
- VERTICAL TRANSPORTATION / STAIR

1 SLEEPING ROOM TYPE A-DOUBLE
 SCALE: 1:50