



LEGEND

NO.	ROOM NAME	NO.	ROOM NAME	NO.	ROOM NAME
101	PASSENGER ELEVATOR	166	ACTIVITY AREA	120C	ARCHIVAL STORAGE ROOM
102	PASSENGER ELEVATOR	167	TV ROOM	121C	PAYROLL SHARED OFFICE
103	SERVICE ELEVATOR	168	WASHROOM	122C	PAYROLL WORKSTATION
104	SERVERY	169	WASHROOM	123C	STORAGE
105	WASTE STORAGE ROOM	170	SENSORY ROOM	124C	CORRIDOR
106	WASHROOM	171	RESIDENT LAUNDRY	125C	MEN'S WASHROOM
107	WASHROOM	172	LOUNGE	126C	WOMEN'S WASHROOM
108	CORRIDOR	173	EQUIPMENT STORAGE	127C	PHONE ROOM NO.3
109	ELEVATOR CONTROL ROOM	174	EQUIPMENT STORAGE	128C	OPERATIONS OFFICE
110	STORAGE	175	CORRIDOR	129C	OPERATIONS OFFICE
111	STAIR #5	176	SITTING AREA	130C	SMALL MEETING ROOM NO.4
112	SPIRITUAL SPACE	177	STORAGE ROOM	131C	CORRIDOR
113	PASTORAL OFFICE	178	SOILED UTILITY ROOM	132C	EXECUTIVE OFFICE
114	VOLUNTEER ROOM	179	CLEAN UTILITY ROOM	133C	EXECUTIVE OFFICE
115	ELEVATOR LOBBY	180	TUB ROOM	134C	EXECUTIVE OFFICE
116	RECEPTION	181	CORRIDOR	135C	EXECUTIVE OFFICE
117	BISTRO	182	SITTING ALCOVE	136C	LOCKED EXECUTIVE FILING
118	VESTIBULE (MAIN ENTRY)	183	CORRIDOR	137C	EXECUTIVE SHARED OFFICE
119	LOBBY	184	SITTING AREA	138C	EXECUTIVE OFFICE
120	ASSEMBLY SPACE	185	CLEAN UTILITY ROOM	139C	EXECUTIVE OFFICE
121	STORAGE FOR ASSEMBLY	186	SOILED UTILITY ROOM	140C	MEETING ROOM NO.4
122	CENTRAL ALARM / CONTR. ROOM	187	STORAGE ROOM	141C	FILING
123	SITTING AREA	188	STAIR #6	142C	QUALITY OFFICE
124	MAIL	189	CORRIDOR	143C	QUALITY WORKSTATIONS
125	SITTING AREA	190	SITTING ALCOVE	144C	COMMS/MARKET. WORKSTATIONS
126	DAY USE AREA	191	STAIR #1	145C	COMMS/MARKETING OFFICE
127	VESTIBULE	192	STAIR #2	146C	FINANCE WORKSTATIONS
128	CORRIDOR	193	STAIR #3	147C	FINANCE FILING
129	HAIR DRESSING	194	STAIR #4	148C	PHONE ROOM NO.1
130	STORAGE	195		149C	HR FILING
131	GARDEN STORAGE	196	FUTURE DAY CARE	150C	PRINT/COPY AREA
132	IT ROOM	100C	RECEPTION	151C	IT OFFICE
133	VESTIBULE	101C	WAITING AREA	152C	IT ROOM
134	OFFICE ROOM	102C	MEETING ROOM NO. 1	153C	CORRIDOR
135	WAITING AREA	103C	HR OFFICE	154C	BOARDROOM
136	ENTRY ZONE	104C	HR OFFICE	155C	CORRIDOR
137	MEETING ROOM	105C	HR SHARED OFFICE	156C	BCF SHARED OFFICE
138	OFFICE NO.1	106C	HR WORKSTATIONS	157C	BCF OFFICE
139	OFFICE NO.2	107C	CORRIDOR	158C	SITTING AREA
140	OFFICE NO.3	108C	CORRIDOR		
141	WC	109C	CORRIDOR		
142	STORAGE	110C	MEETING ROOM NO.2		
143	FILING ROOM	111C	MEETING ROOM NO.3		
144	OPEN WORKSTATIONS	112C	SHARED OFFICE		
145	COPY ROOM	113C	PHONE ROOM NO.2		
159	NEIGHBORHOOD KITCHEN	114C	FINANCE OFFICE		
160	NEIGHBORHOOD DINING ROOM	115C	COFFEE STATION		
161	MEDICATION ROOM	116C	FINANCE OFFICE		
162	STAFF MEETING ROOM	117C	SMALL MEETING ROOM NO.2		
163	OFFICE	118C	QUALITY OFFICE		
164	ACTIVITY ROOM	119C	SMALL MEETING ROOM NO.3		
165	ACTIVITY ROOM				

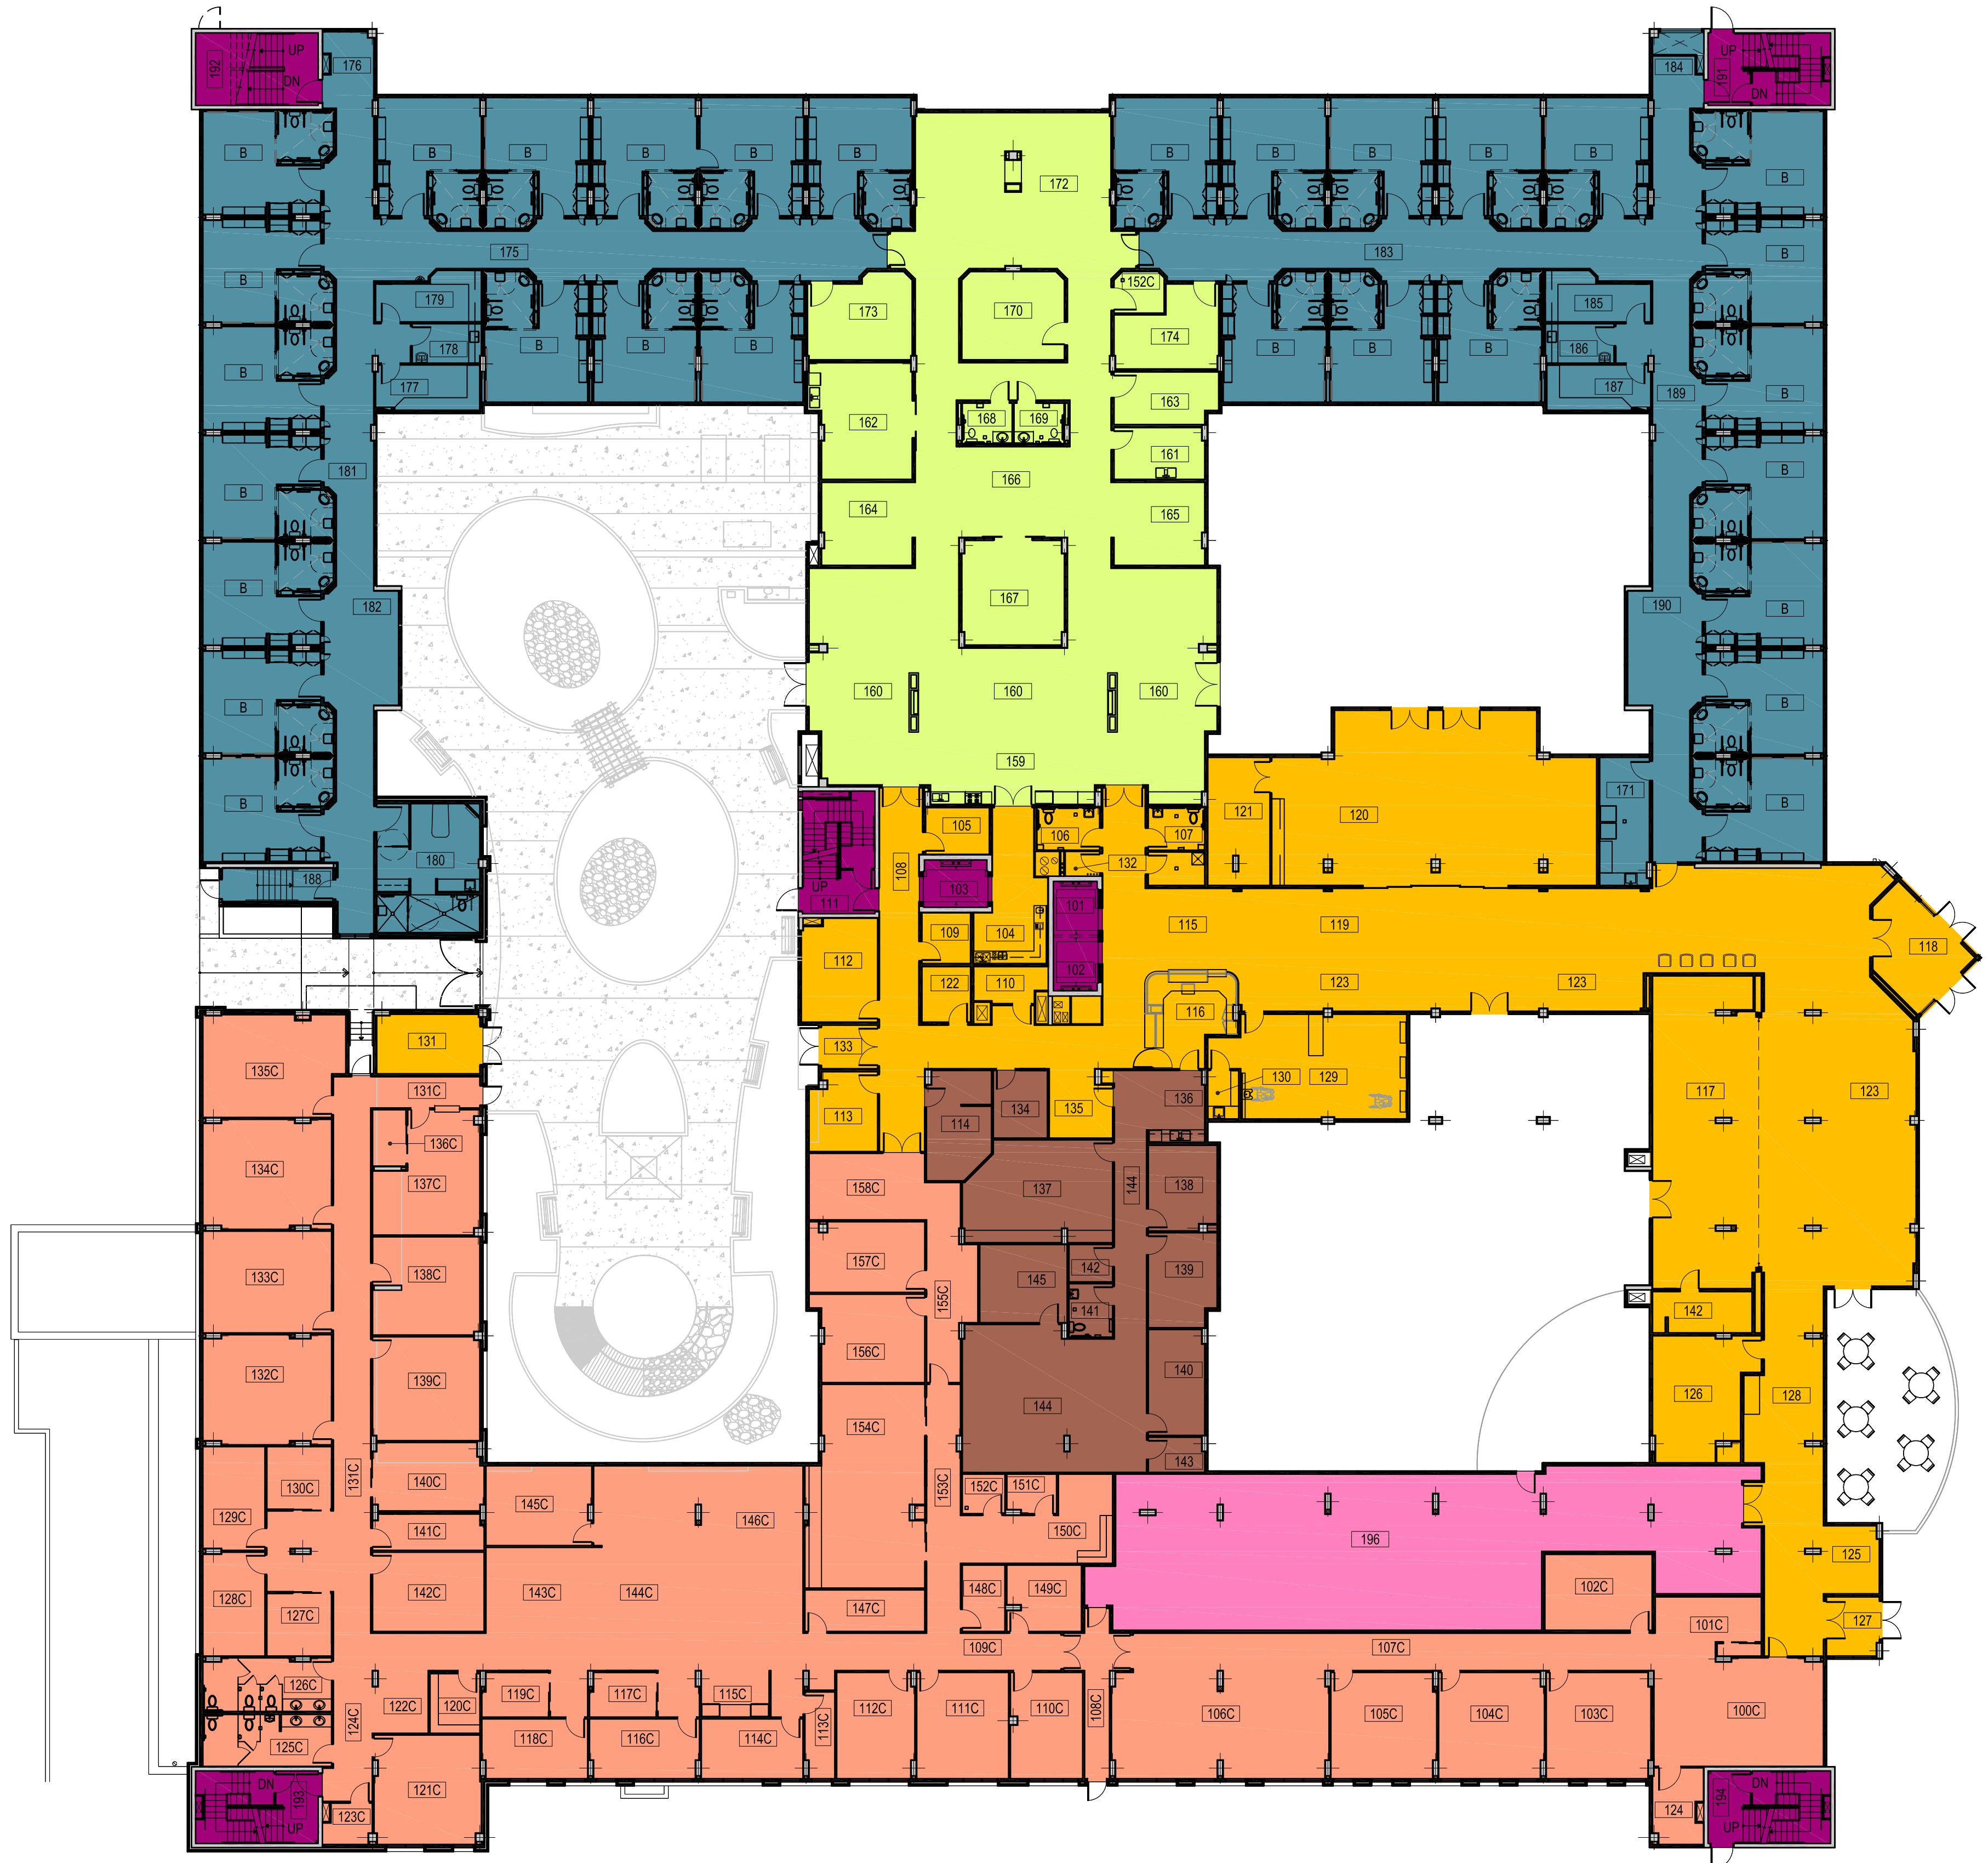


- HOUSEHOLD RESIDENTS AREA
- FACILITY COMMON AREA
- NEIGHBORHOOD COMMON AREA
- FUTURE DAYCARE
- CORPORATE OFFICES
- FACILITY ADMINISTRATION
- VERTICAL TRANSPORTATION / STAIR

1 MAIN FLOOR PLAN
 SCALE: 1:200
 GROSS FLOOR AREA: 4,957 m² (53,421 ft²)

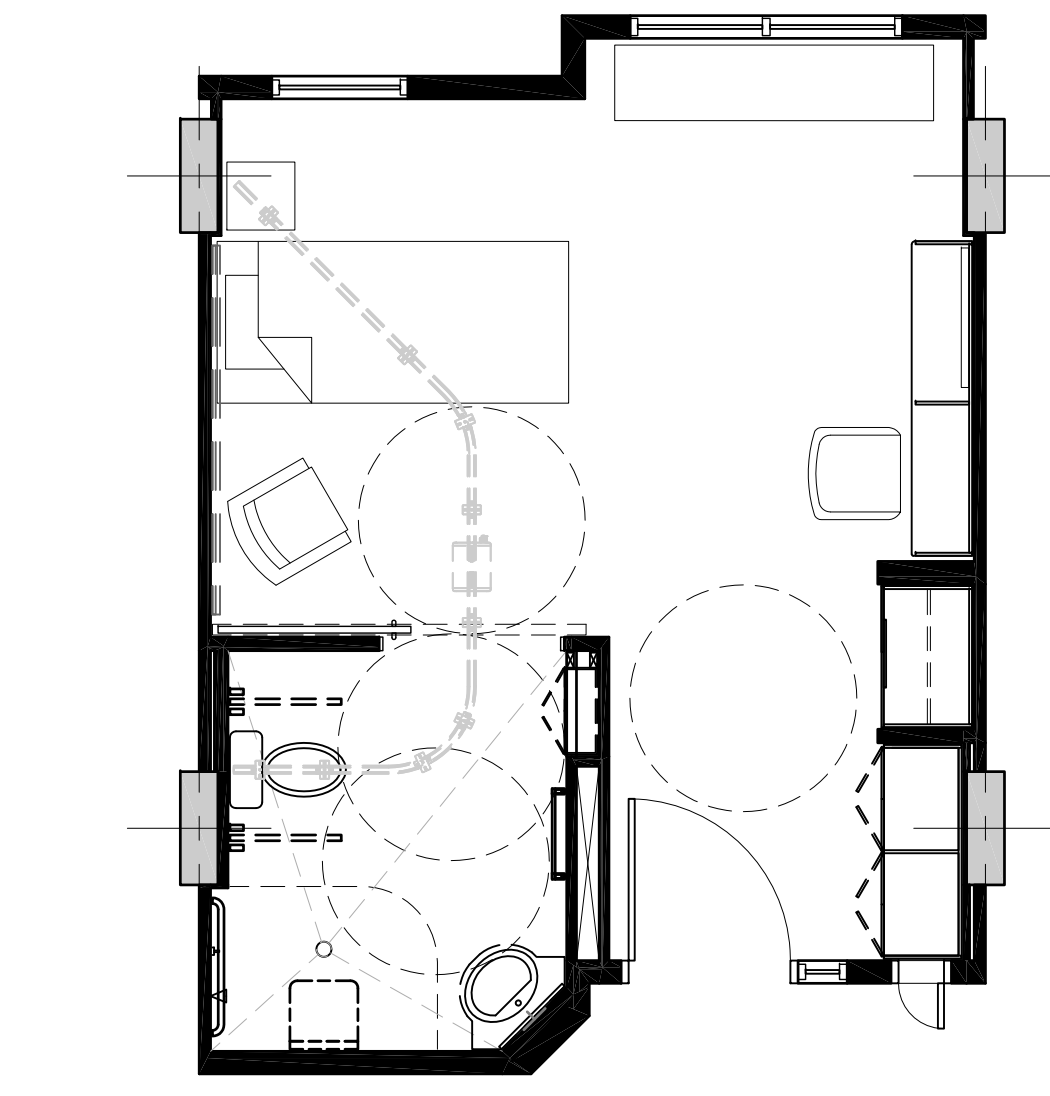

2 SLEEPING ROOM TYPE A
 SCALE: 1:50

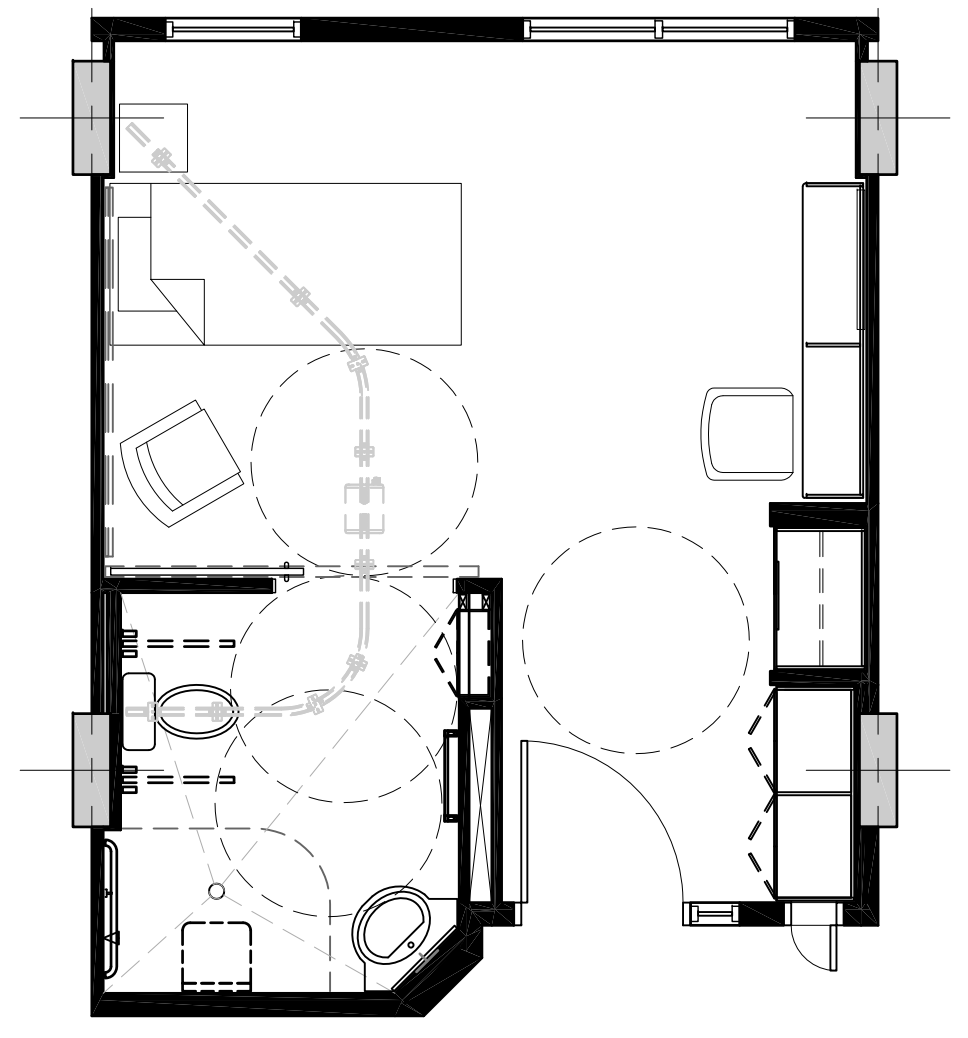

3 SLEEPING ROOM TYPE B
 SCALE: 1:50